



ANCHOR™
BUILD SOMETHING BEAUTIFUL

Anchor Wall Engineering, LLC
5959 Baker Road, Suite 390
Minnetonka, MN 55345

GRADE TO PREVENT
SURFACE PONDING

CAP BLOCK

DIAMOND PRO
STONE CUT™
BLOCK

12 INCHES OF FREE-
DRAINING AGGREGATE


GEOSYNTHETIC REINFORCEMENT

REINFORCEMENT LENGTH

1st Layer

4" DIA. DRAIN TILE (EL. VARIES)

6" MINIMUM COMPACTED
GRANULAR-BASE
LEVELING PAD

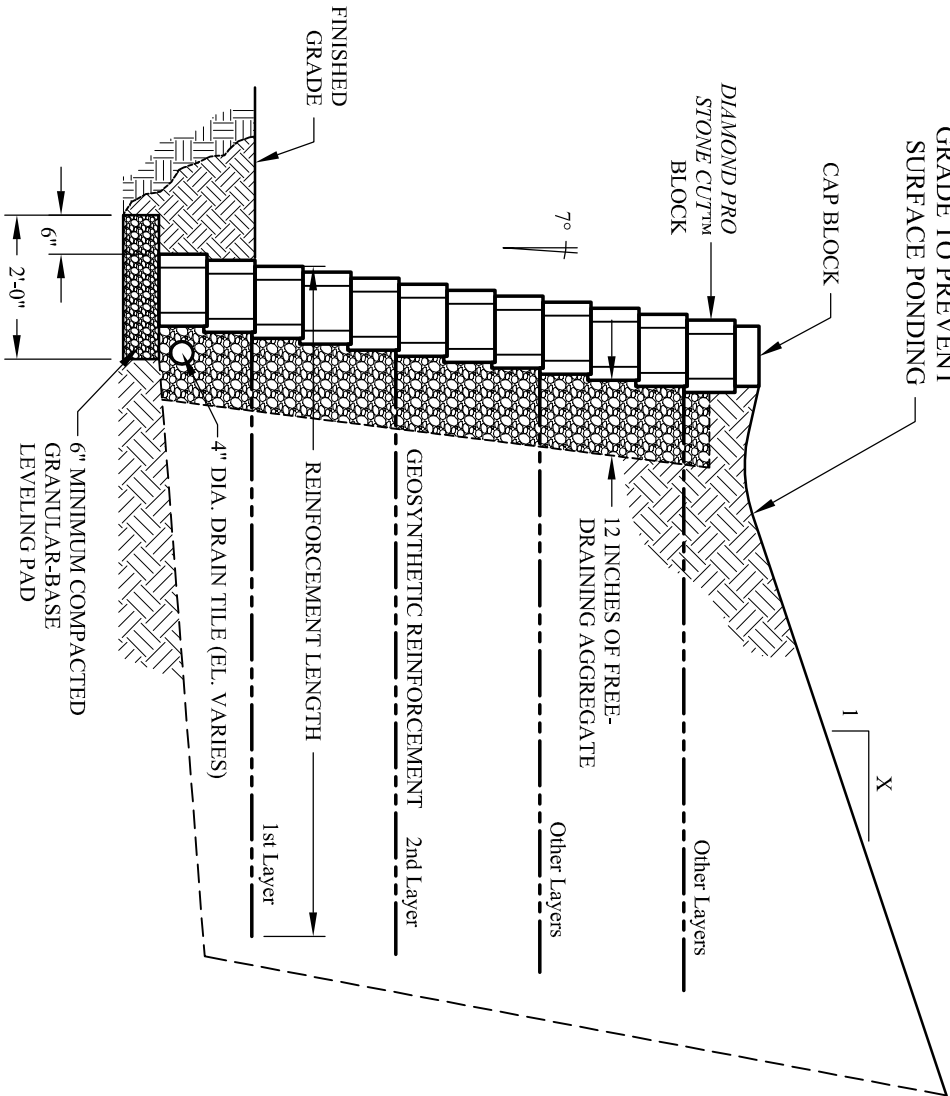

These graphic representations are intended for preliminary design purposes only and are not to be used for construction without the signature of a registered professional engineer.

©2008 Anchor Wall Engineering, LLC
® and ™ Anchor Wall Systems, Inc.

Drawn By:

AWE

Date:

3/18/2008

Scale:

3/8" = 1'-0"

Drawing Title:

Diamond Pro Stone Cut™ Retaining Walls
Slope Above Wall

Project Information:

Typical Retaining Wall Details
www.anchorwall.com