


SCOUR PROTECTION AS REQUIRED. USE RIPRAP OR PRECAST SLAB IN OUTLET AREA (DESIGNED BY OTHERS)

PLACE BOND BREAK AROUND WALL OPENING

ELEVATION VIEW

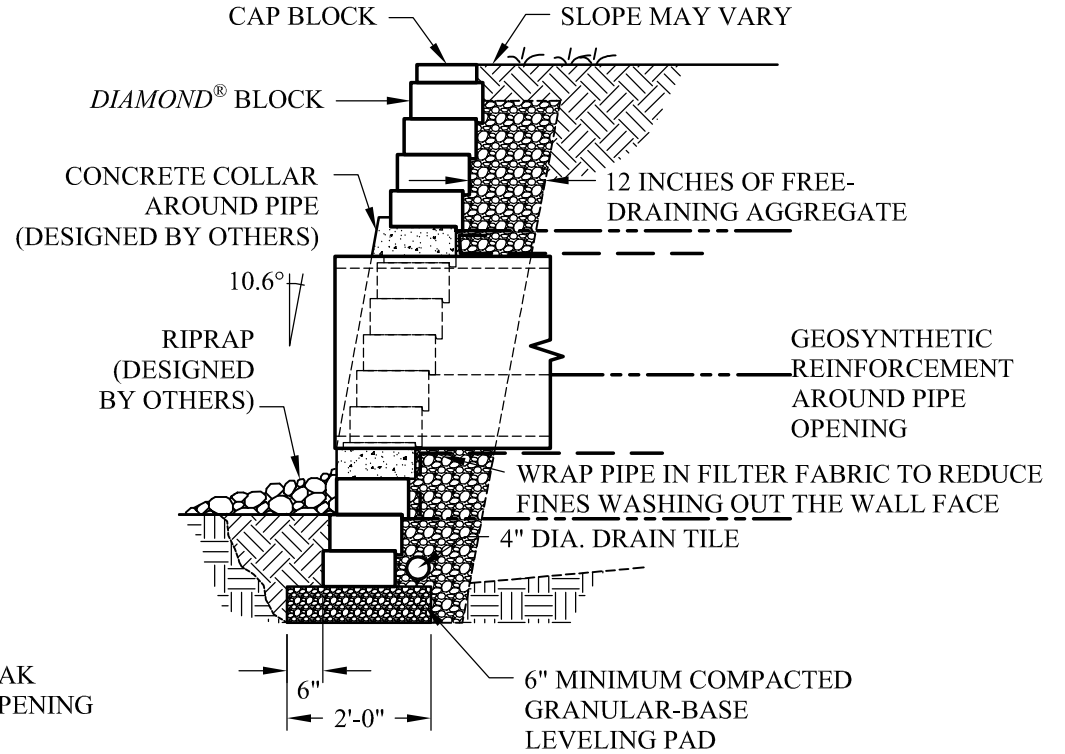

SECTION VIEW



Anchor Wall Engineering, LLC
5959 Baker Road, Suite 390
Minnetonka, MN 55345

These graphic representations are intended for preliminary design purposes only and are not to be used for construction without the signature of a registered professional engineer.

©2008 Anchor Wall Engineering, LLC
® and ™ Anchor Wall Systems, Inc.

Drawn By: AWE
Date: 3/18/2008
Scale: 3/8"=1'-0"

Drawing Title:
Project Information:

Diamond® Retaining Walls
Pipe Through Wall -- High Flow

Typical Retaining Wall Details
www.anchorwall.com