


ELEVATION VIEW



SECTION VIEW

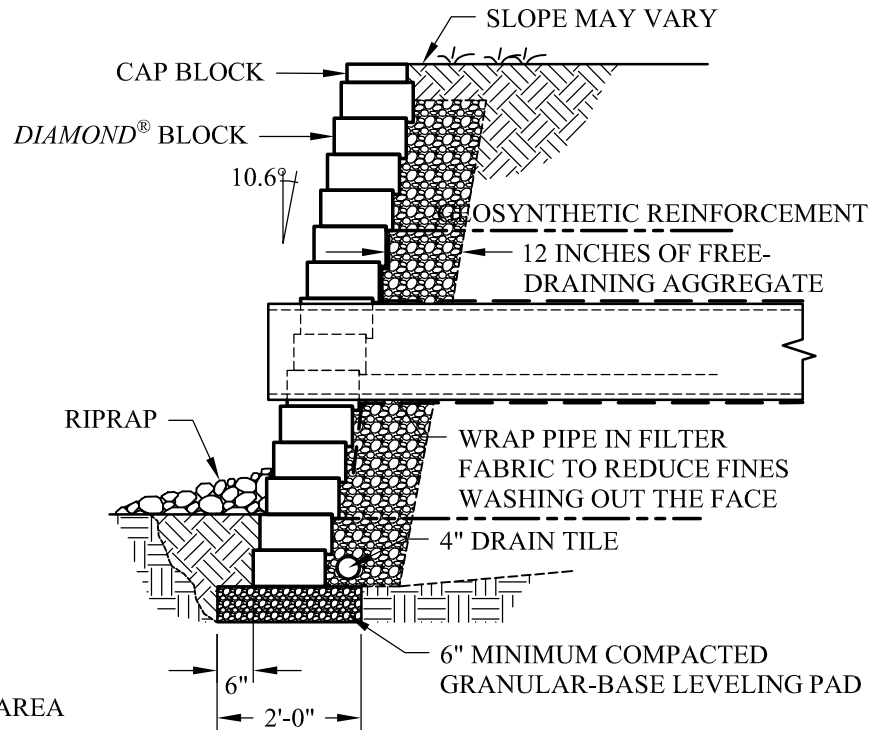

Anchor Wall Engineering, LLC
 5959 Baker Road, Suite 390
 Minnetonka, MN 55345

These graphic representations are intended for preliminary design purposes only and are not to be used for construction without the signature of a registered professional engineer.

©2008 Anchor Wall Engineering, LLC
 ® and ™ Anchor Wall Systems, Inc.

Drawn By:	AWE
Date:	3/18/2008
Scale:	3/8"=1'-0"

Drawing Title: **Diamond® Retaining Walls
 Pipe Through Wall -- Low Flow**

Project Information: Typical Retaining Wall Details
 www.anchorwall.com