



ANCHORTM
BUILD SOMETHING BEAUTIFUL

Anchor Wall Engineering, LLC
5959 Baker Road, Suite 390
Minnnetonka, MN 55345

These graphic representations are intended for preliminary design purposes only and are not to be used for construction without the signature of a registered professional engineer.

©2008 Anchor Wall Engineering, LLC
® and TM Anchor Wall Systems, Inc.

Drawn By: AWE

Date: 3/18/2008

Scale: 3/8"=1'-0"

Drawing Title:


Diamond Pro[®] Retaining Wall System
45-Degree Inside Corner

Project Information:


Typical Retaining Wall Details
www.anchorwall.com



USE A MASONRY SAW TO ACHIEVE DESIRED ANGLES. CUT UNITS TO MAINTAIN RUNNING BOND

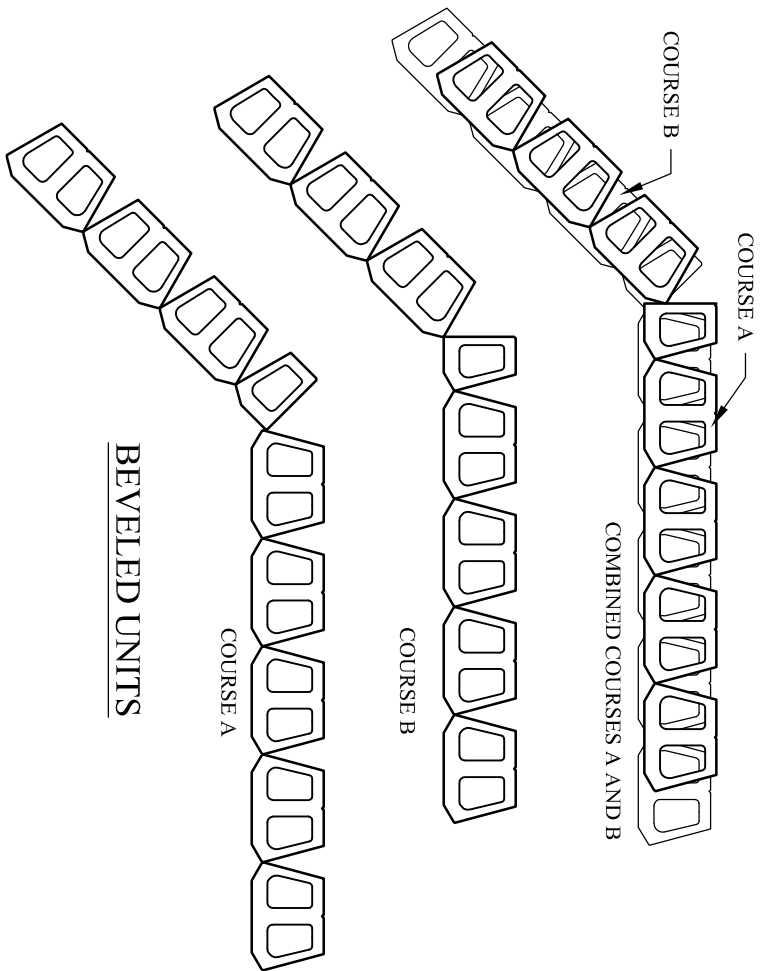

BEVELED UNITS

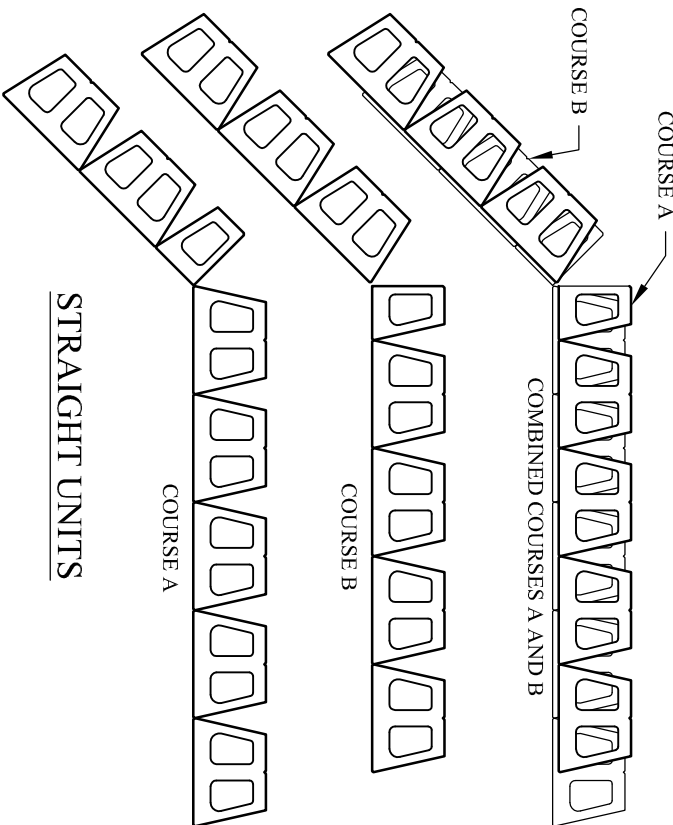

STRAIGHT UNITS