




ANCHORTM
BUILD SOMETHING BEAUTIFUL

Anchor Wall Engineering, LLC
5959 Baker Road, Suite 390
Minnetonka, MN 55345

These graphic representations are intended for preliminary design purposes only and are not to be used for construction without the signature of a registered professional engineer.

©2008 Anchor Wall Engineering, LLC
® and TM Anchor Wall Systems, Inc.

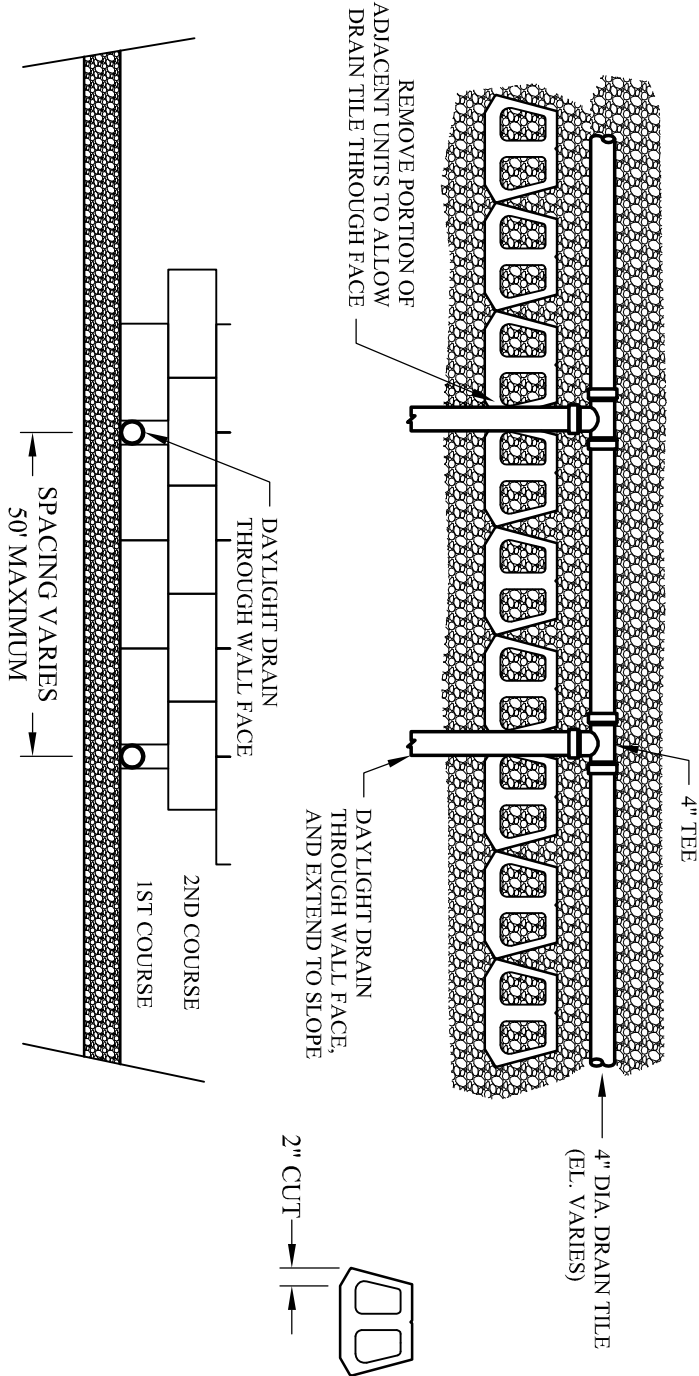

Drawn By:	AWB
Date:	3/18/2008
Scale:	3/8" = 1'-0"

Drawing Title:	Diamond Pro [®] Retaining Wall System Daylighting Drain Tile Through Slope
Project Information:	Typical Retaining Wall Details www.anchorwall.com