




ANCHOR™
BUILD SOMETHING BEAUTIFUL

Anchor Wall Engineering, LLC
 5959 Baker Road, Suite 390
 Minnetonka, MN 55345

These graphic representations are intended for preliminary design purposes only and are not to be used for construction without the signature of a registered professional engineer.

©2008 Anchor Wall Engineering, LLC
 ® and ™ Anchor Wall Systems, Inc.

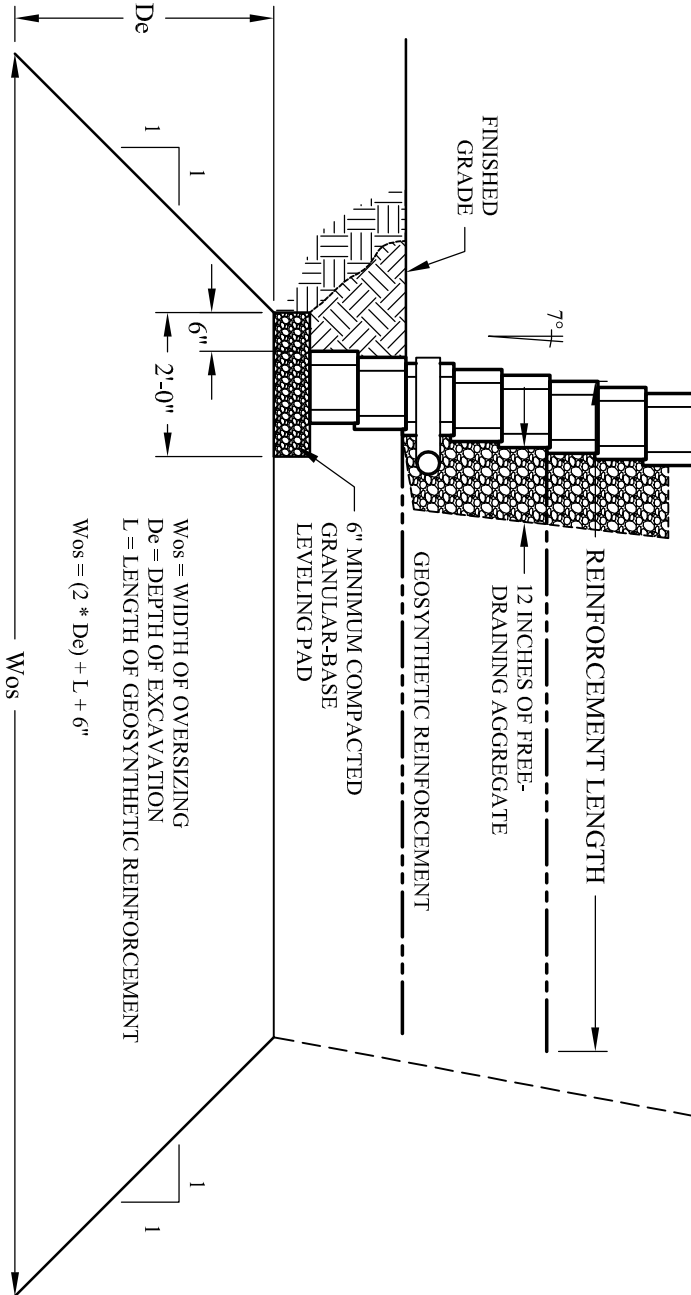

Wos = WIDTH OF OVERSIZING
 De = DEPTH OF EXCAVATION
 L = LENGTH OF GEOSYNTHETIC REINFORCEMENT
 $Wos = (2 * De) + L + 6"$

Drawn By: AWE

Date: 3/18/2008

Scale: 3/8"=1'-0"

Drawing Title:

Diamond Pro® Retaining Wall System
Proper Excavation Oversizing

Project Information:

Typical Retaining Wall Details
 www.anchorwall.com