



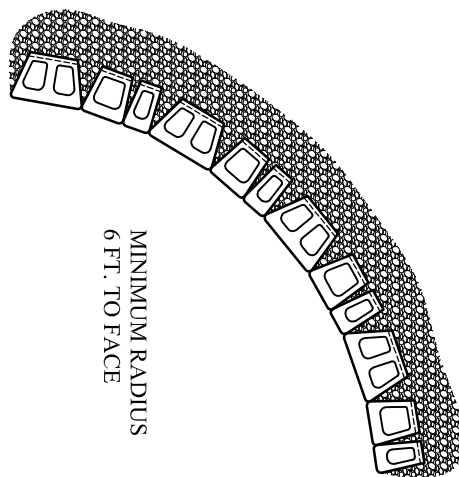

**ANCHOR™**  
BUILD SOMETHING BEAUTIFUL

Anchor Wall Engineering, LLC  
5959 Baker Road, Suite 390  
Minnnetonka, MN 55345

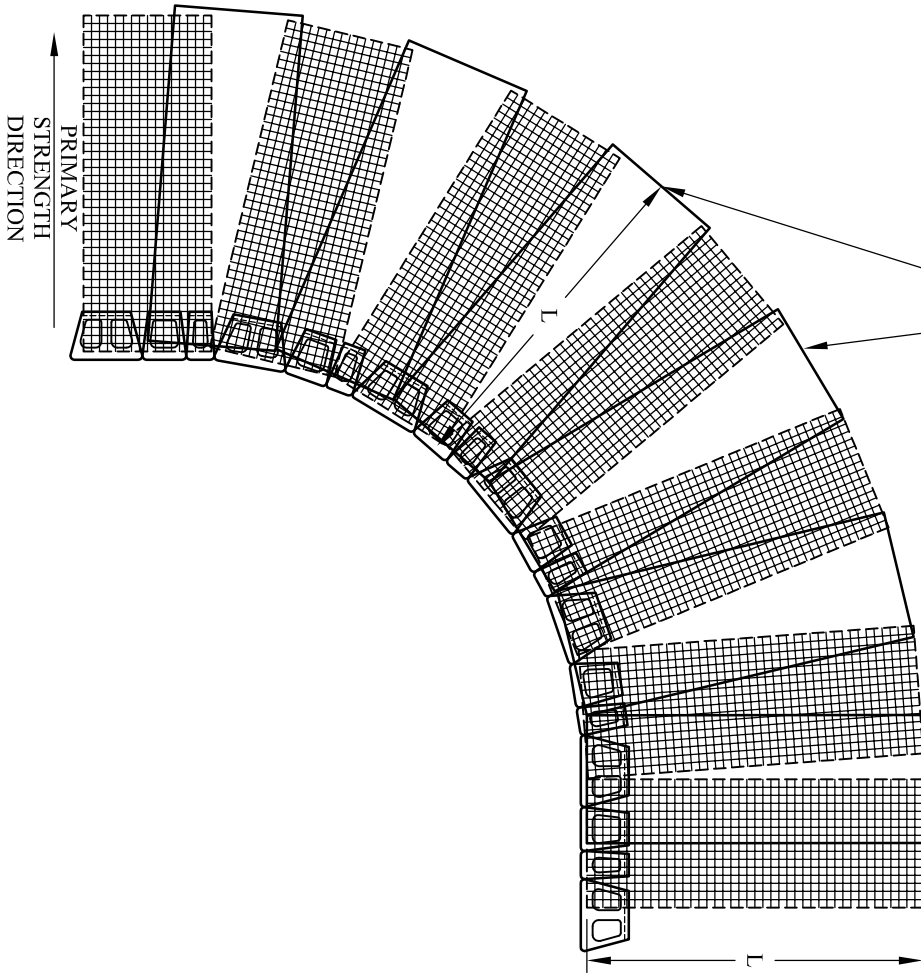

These graphic representations are intended for preliminary design purposes only and are not to be used for construction without the signature of a registered professional engineer.

©2008 Anchor Wall Engineering, LLC  
® and ™ Anchor Wall Systems, Inc.

Drawn By: AWE

Date: 3/18/2008

Scale: 1/4"=1'-0"

Drawing Title:

Diamond Pro Stone Cut™ Retaining Walls

Inside Curve Details

Project Information:

Typical Retaining Wall Details  
www.anchorwall.com