




**ANCHOR™**  
**BUILD SOMETHING BEAUTIFUL**


Anchor Wall Engineering, LLC  
 5959 Baker Road, Suite 390  
 Minnetonka, MN 55345

These graphic representations are intended for preliminary design purposes only and are not to be used for construction without the signature of a registered professional engineer.

©2008 Anchor Wall Engineering, LLC  
 ® and ™ Anchor Wall Systems, Inc.

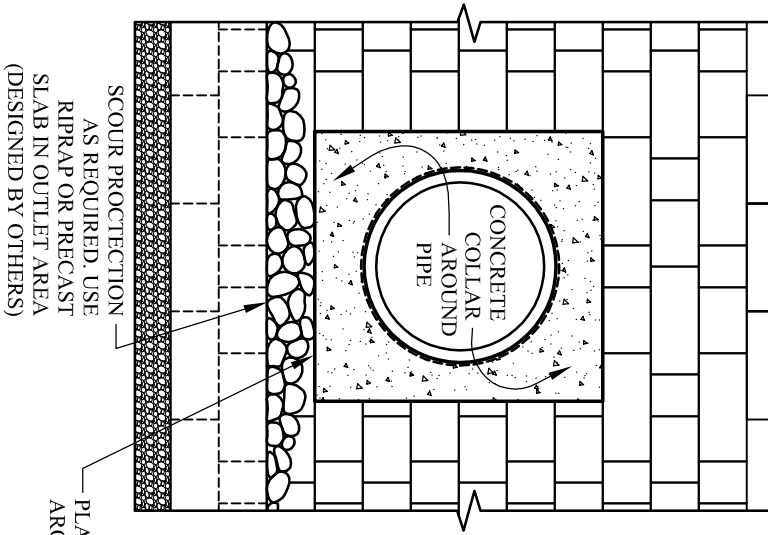

**ELEVATION VIEW**

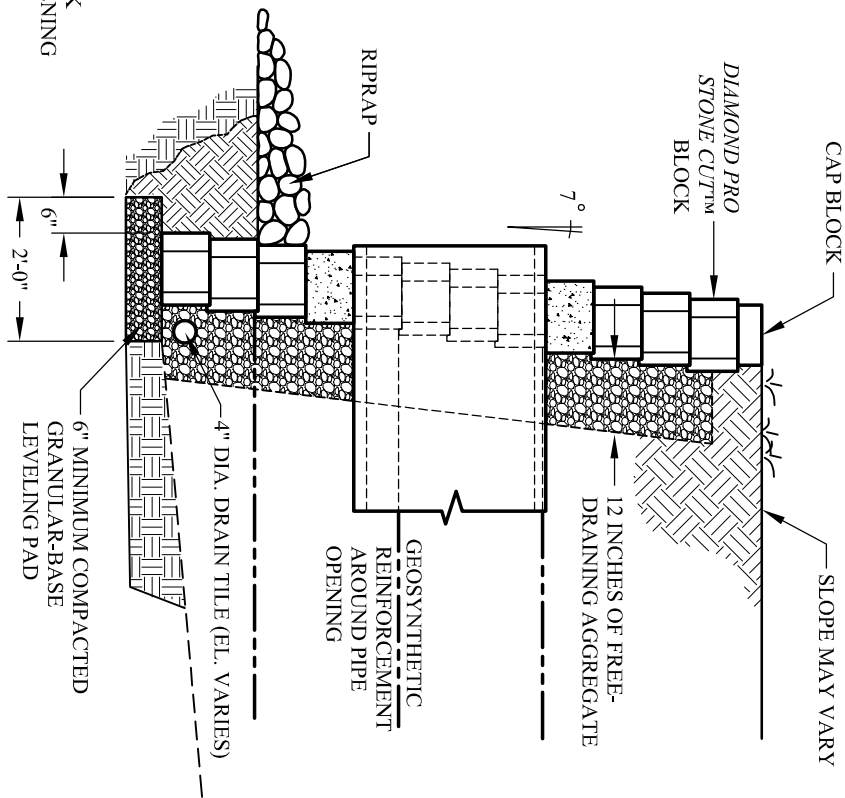

**SECTION VIEW**

Drawn By: AWE

Date: 3/18/2008

Scale: 3/8"=1'-0"

Drawing Title:

**Diamond Pro Stone Cut™ Retaining Walls  
 Pipe Through Wall -- High Flow**

Project Information: Typical Retaining Wall Details  
 www.anchorwall.com