




**ANCHOR**<sup>TM</sup>  
BUILD SOMETHING BEAUTIFUL


Anchor Wall Engineering, LLC  
5959 Baker Road, Suite 390  
Minnetonka, MN 55345

These graphic representations are intended for preliminary design purposes only and are not to be used for construction without the signature of a registered professional engineer.


©2008 Anchor Wall Engineering, LLC  
® and <sup>TM</sup> Anchor Wall Systems, Inc.

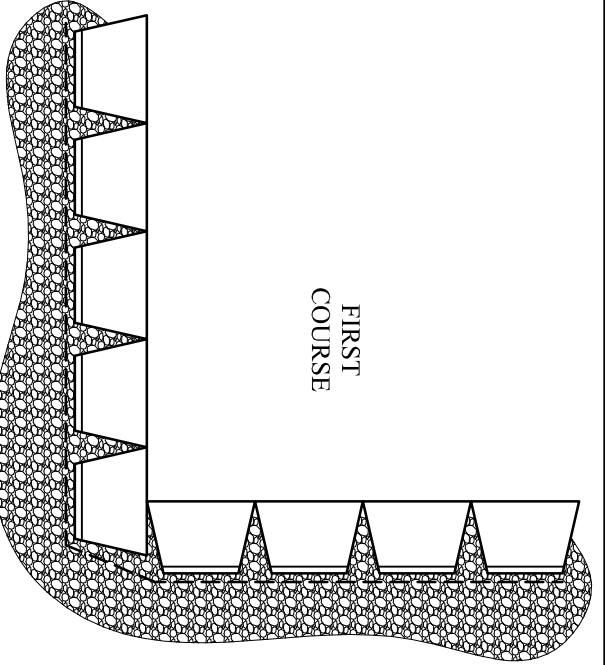


FIRST COURSE

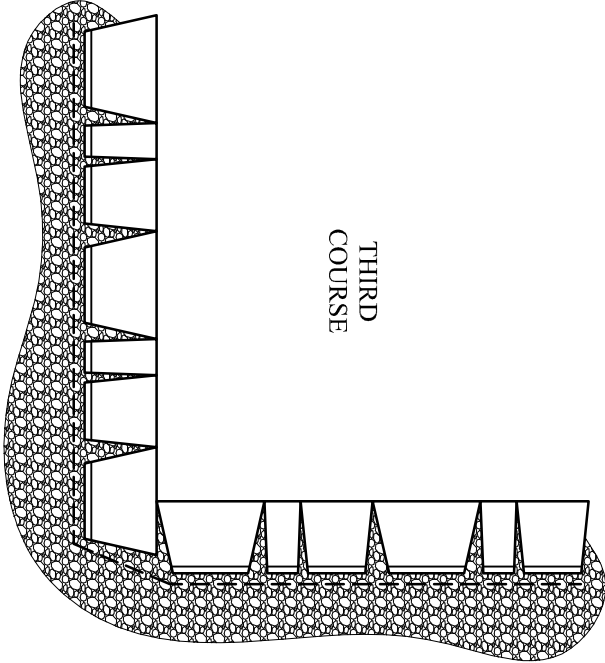

THIRD COURSE

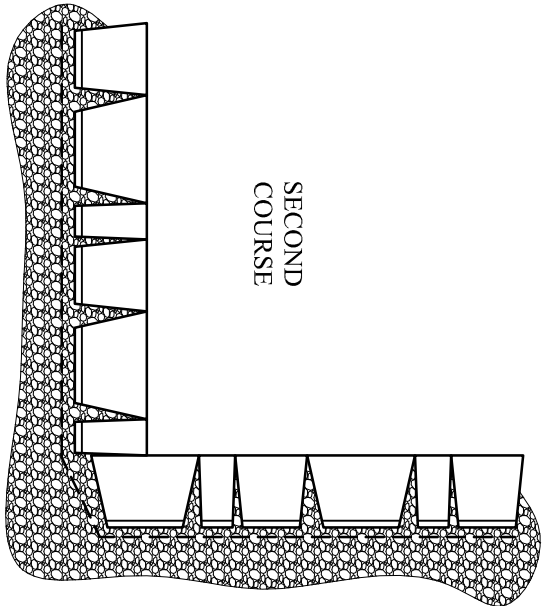

SECOND COURSE

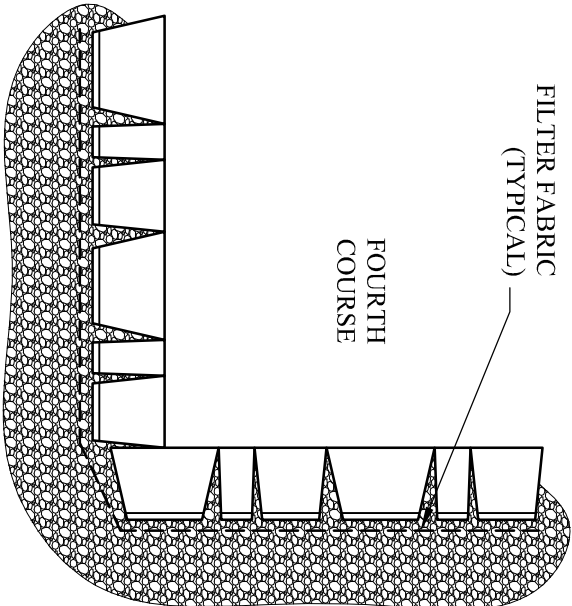

FOURTH COURSE

FILTER FABRIC  
(TYPICAL)

Drawn By: AWE

Date: 3/18/2008

Scale: 3/8"=1'-0"

Drawing Title:

Highland Stone<sup>®</sup> Retaining Walls  
90-Degree Inside Corner Detail

Project Information:

Typical Retaining Wall Details  
www.anchorwall.com