




ANCHOR™
BUILD SOMETHING BEAUTIFUL

Anchor Wall Engineering, LLC
 5959 Baker Road, Suite 390
 Minnetonka, MN 55345

These graphic representations are intended for preliminary design purposes only and are not to be used for construction without the signature of a registered professional engineer.

©2008 Anchor Wall Engineering, LLC
 ® and ™ Anchor Wall Systems, Inc.

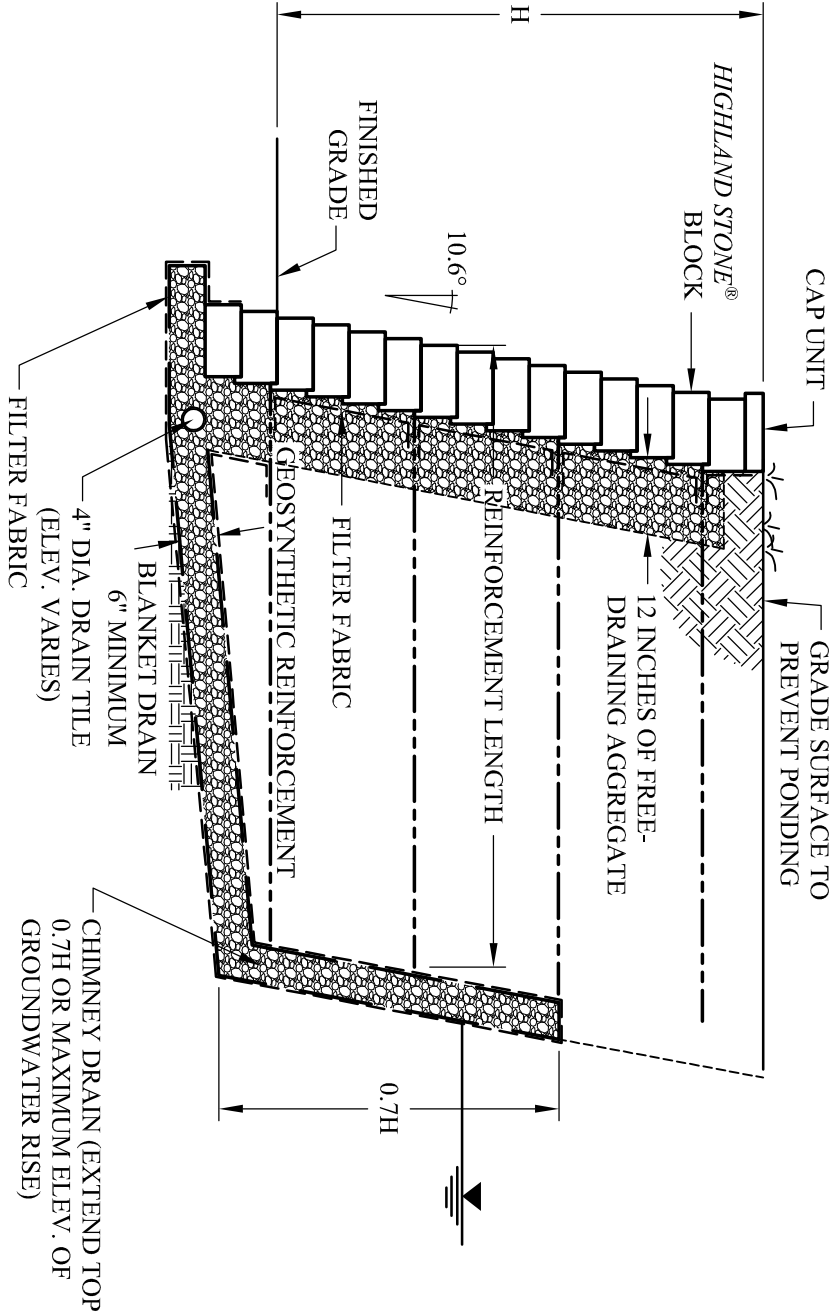

Drawing Title:

Highland Stone® Retaining Walls

Potential Groundwater Detail

Drawn By:

AWE

Date:

3/18/2008

Scale:

3/8"=1'-0"

Project Information:

Typical Retaining Wall Details

www.anchorwall.com