




ANCHOR™
BUILD SOMETHING BEAUTIFUL


Anchor Wall Engineering, LLC
 5959 Baker Road, Suite 390
 Minnetonka, MN 55345

CUT BLOCKS AS NEEDED
 TO ALLOW CULVERT THROUGH
 WALL FACE (TYPICAL)

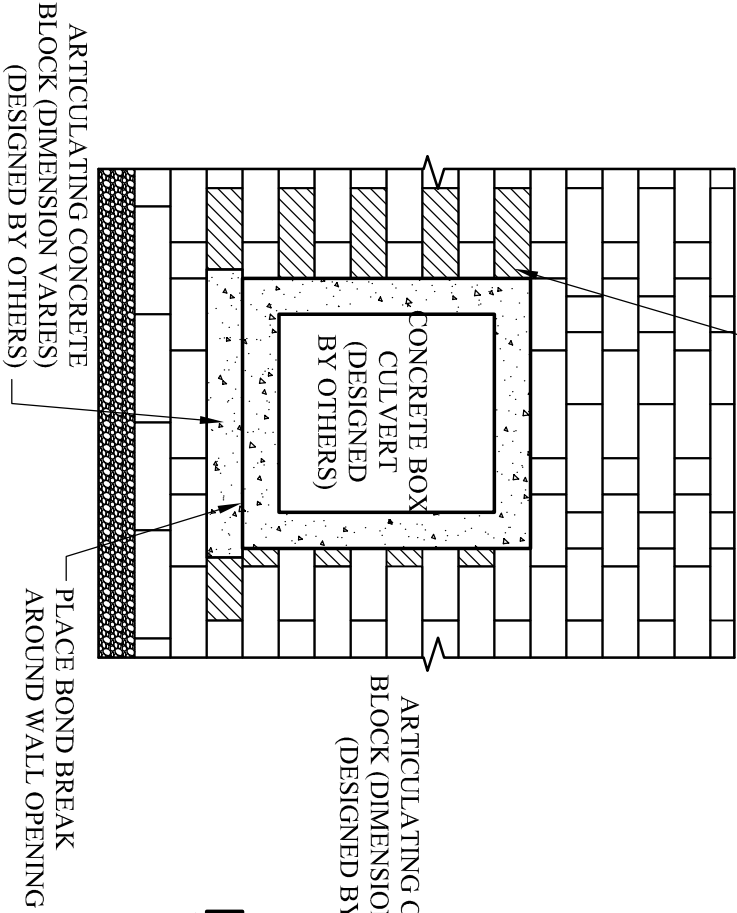

ELEVATION VIEW

ARTICULATING CONCRETE
 BLOCK (DIMENSION VARIES)
 (DESIGNED BY OTHERS)

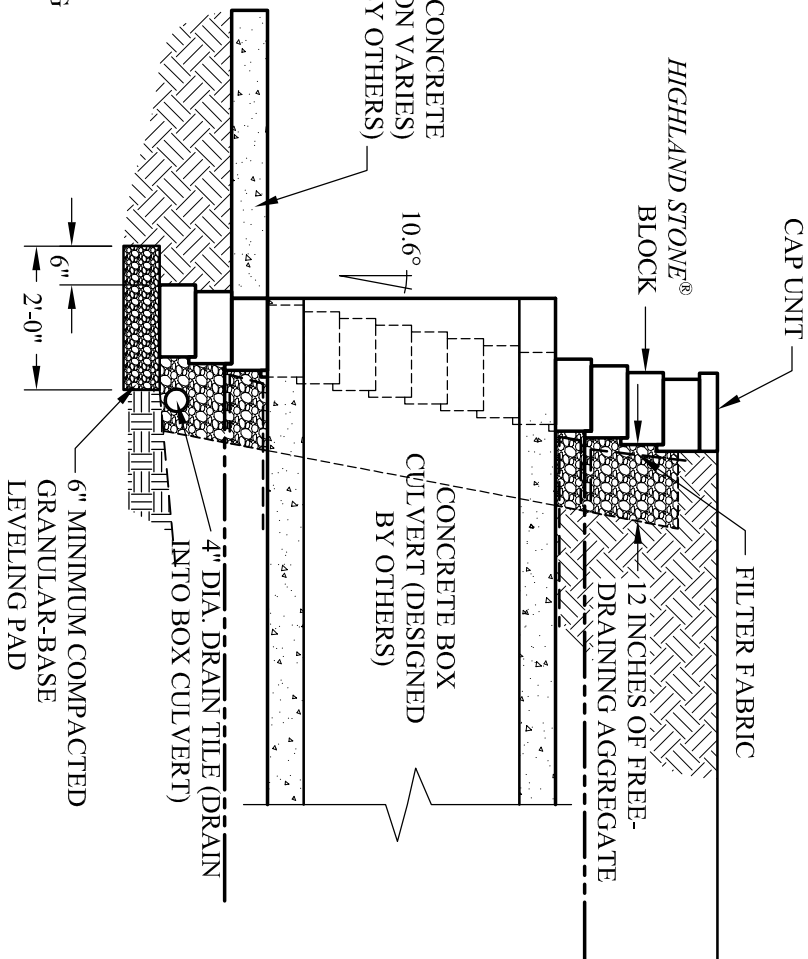

SECTION VIEW

These graphic representations are intended for preliminary design purposes only and are not to be used for construction without the signature of a registered professional engineer.

©2008 Anchor Wall Engineering, LLC
 ® and ™ Anchor Wall Systems, Inc.

Drawn By: AWE

Date: 3/18/2008

Scale: 3/8"=1'-0"

Drawing Title:

Highland Stone® Retaining Walls
 Utilities Through Wall Face -- Box Culvert

Project Information:

Typical Retaining Wall Details
 www.anchorwall.com