



ANCHORTM
BUILD SOMETHING BEAUTIFUL

Anchor Wall Engineering, LLC
 5959 Baker Road, Suite 390
 Minnetonka, MN 55345

These graphic representations are intended for preliminary design purposes only and are not to be used for construction without the signature of a registered professional engineer.

©2008 Anchor Wall Engineering, LLC
 ® and ™ Anchor Wall Systems, Inc.


Drawn By: AWE
 Date: 3/18/2008

Drawing Title:

Project Information:

Scale: 3/8"=1'-0"
 Typical Retaining Wall Details
 www.anchorwall.com

**Highland Stone® Retaining Walls
 Typical Drop Structure Detail**

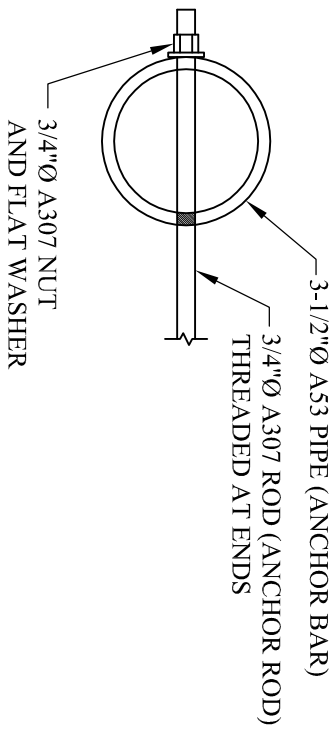

NOTE: PIPE AND BAR SIZES SHOWN ARE MINIMUMS AND MAY REQUIRE ENGINEERING PRIOR TO CONSTRUCTION OF THE SEGMENTAL RETAINING WALLS

