



**ANCHOR™**  
**BUILD SOMETHING BEAUTIFUL**

Anchor Wall Engineering, LLC  
 5959 Baker Road, Suite 390  
 Minnetonka, MN 55345

These graphic representations are intended for preliminary design purposes only and are not to be used for construction without the signature of a registered professional engineer.

©2008 Anchor Wall Engineering, LLC  
 ® and ™ Anchor Wall Systems, Inc.

Drawn By: AWE

Date: 3/18/2008

Scale: 3/8"=1'-0"


Drawing Title:

Highland Stone® Retaining Walls  
 Utilities Through Wall Face -- Large Pipe


Project Information:

Typical Retaining Wall Details  
 www.anchorwall.com

SCOUR PROTECTION AS REQUIRED.  
 USE RIPRAP OR PRECAST SLAB IN  
 OUTLET AREA (DESIGNED BY OTHERS)

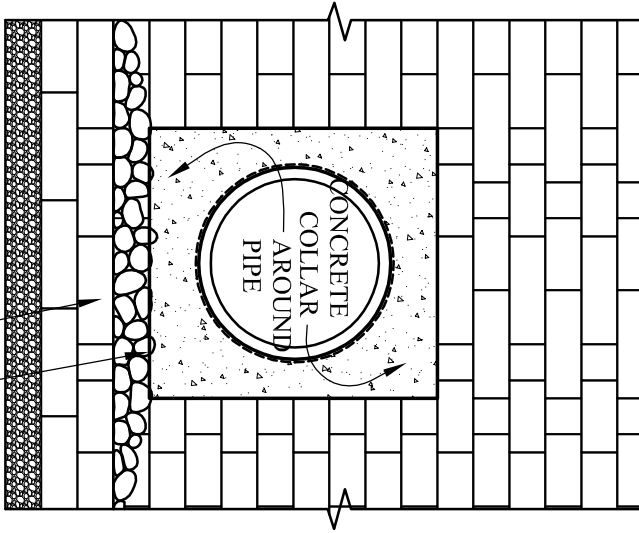

ELEVATION VIEW

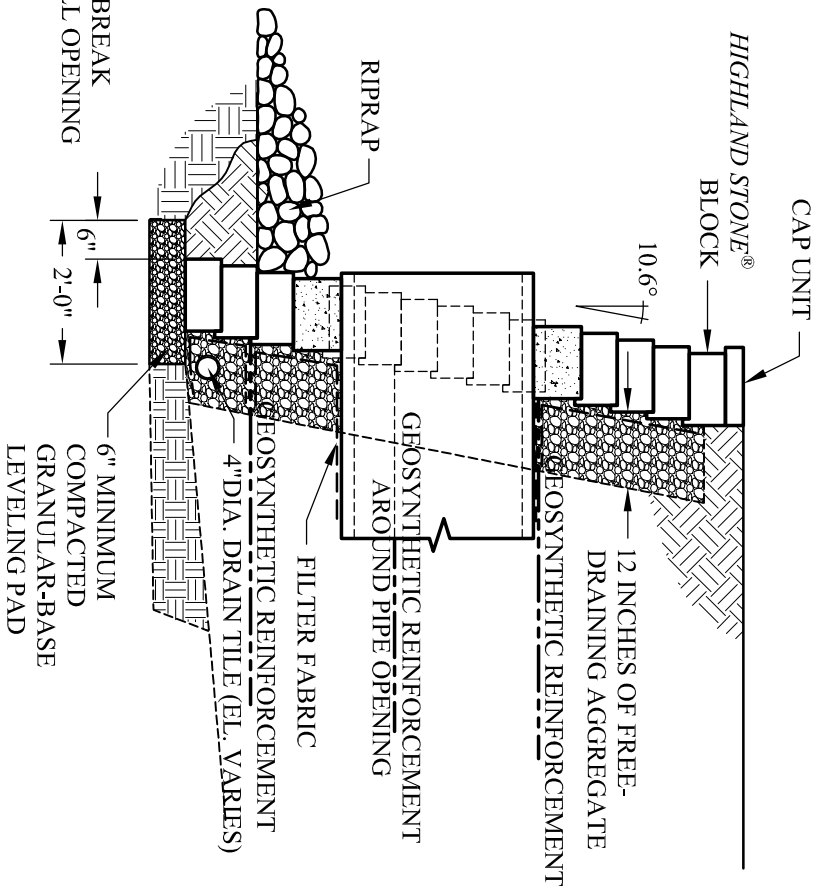

SECTION VIEW