




**ANCHOR™**  
**BUILD SOMETHING BEAUTIFUL**

Anchor Wall Engineering, LLC  
 5959 Baker Road, Suite 390  
 Minnetonka, MN 55345

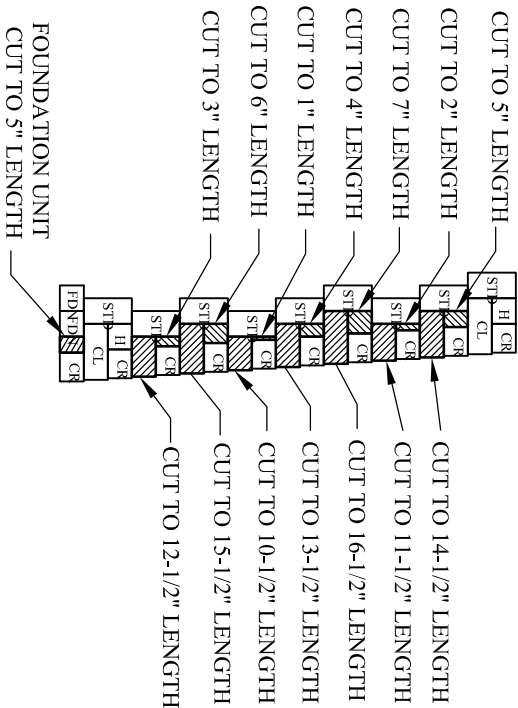


NOTE: PATTERN REPEATS AT EVERY 10-FOOT VERTICAL INTERVAL

**LEFT CORNER**

DETAIL KEY:

- STD= FULL-SIZE STANDARD UNIT
- H= FULL-SIZE HALF-HIGH UNIT
- CL= FULL-SIZE LEFT-CORNER UNIT
- FDN= FULL-SIZE FOUNDATION UNIT
- CR= END VIEW OF RIGHT-CORNER UNIT
- [Hatched Box] = CUT HALF-HIGH UNIT
- [Hatched Box] = CUT LEFT-CORNER UNIT

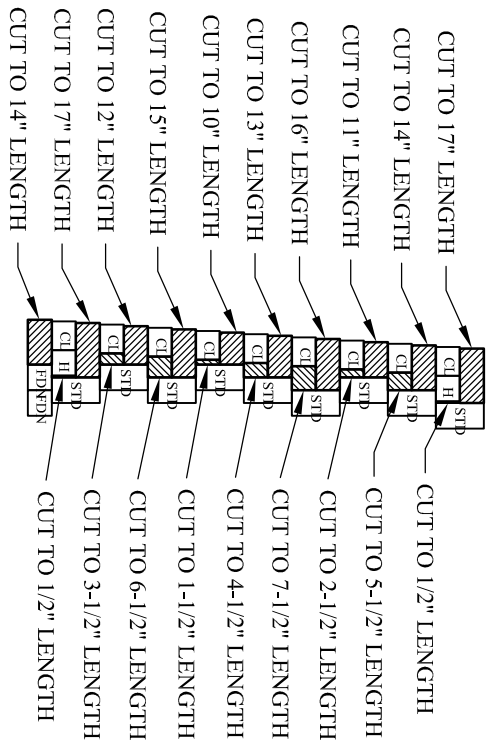

**RIGHT CORNER**

DETAIL KEY:

- STD= FULL-SIZE STANDARD UNIT
- H= FULL-SIZE HALF-HIGH UNIT
- FDN= FULL-SIZE FOUNDATION UNIT
- CL= END VIEW OF LEFT-CORNER UNIT
- [Hatched Box] = CUT HALF-HIGH UNIT
- [Hatched Box] = CUT RIGHT-CORNER UNIT

These graphic representations are intended for preliminary design purposes only and are not to be used for construction without the signature of a registered professional engineer.

©2008 Anchor Wall Engineering, LLC  
 ® and ™ Anchor Wall Systems, Inc.

Drawn By: AWE

Date: 3/18/2008

Scale: 1/4"=1'-0"

Drawing Title:

**Landmark System**  
**90-Degree Outside Corner Detail**

Project Information:

Typical Retaining Wall Details  
 www.anchorwall.com