



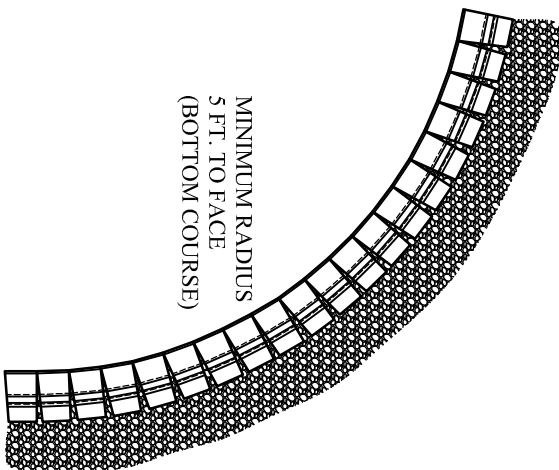

ANCHORTM
BUILD SOMETHING BEAUTIFUL

Anchor Wall Engineering, LLC
5959 Baker Road, Suite 390
Minnetonka, MN 55345

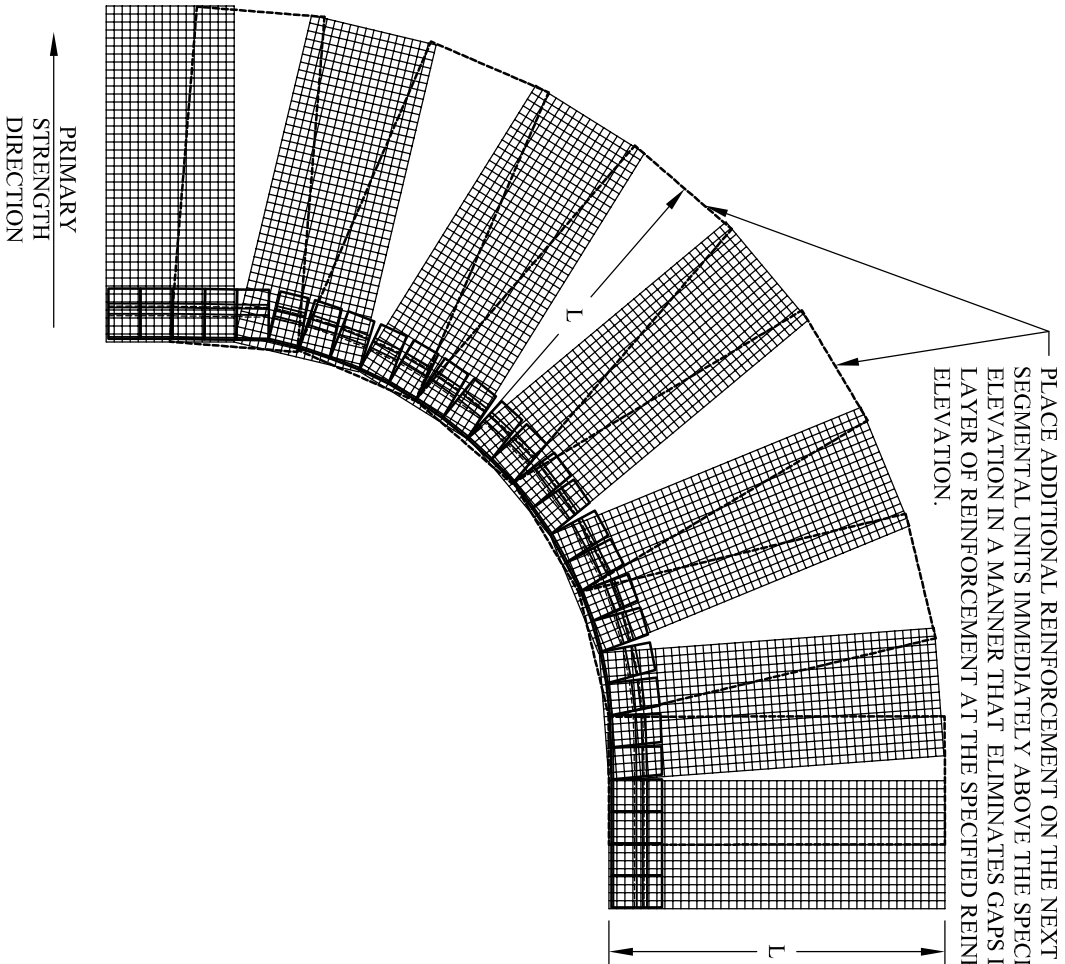

These graphic representations are intended for preliminary design purposes only and are not to be used for construction without the signature of a registered professional engineer.

©2008 Anchor Wall Engineering, LLC
® and TM Anchor Wall Systems, Inc.

Drawn By: AWE

Date: 3/18/2008

Scale: 1/4"=1'-0"

Drawing Title:

Project Information:

Landmark System Inside Curve Details

Typical Retaining Wall Details
www.anchorwall.com